




PLANTA BAIXA
ESC: 1/8

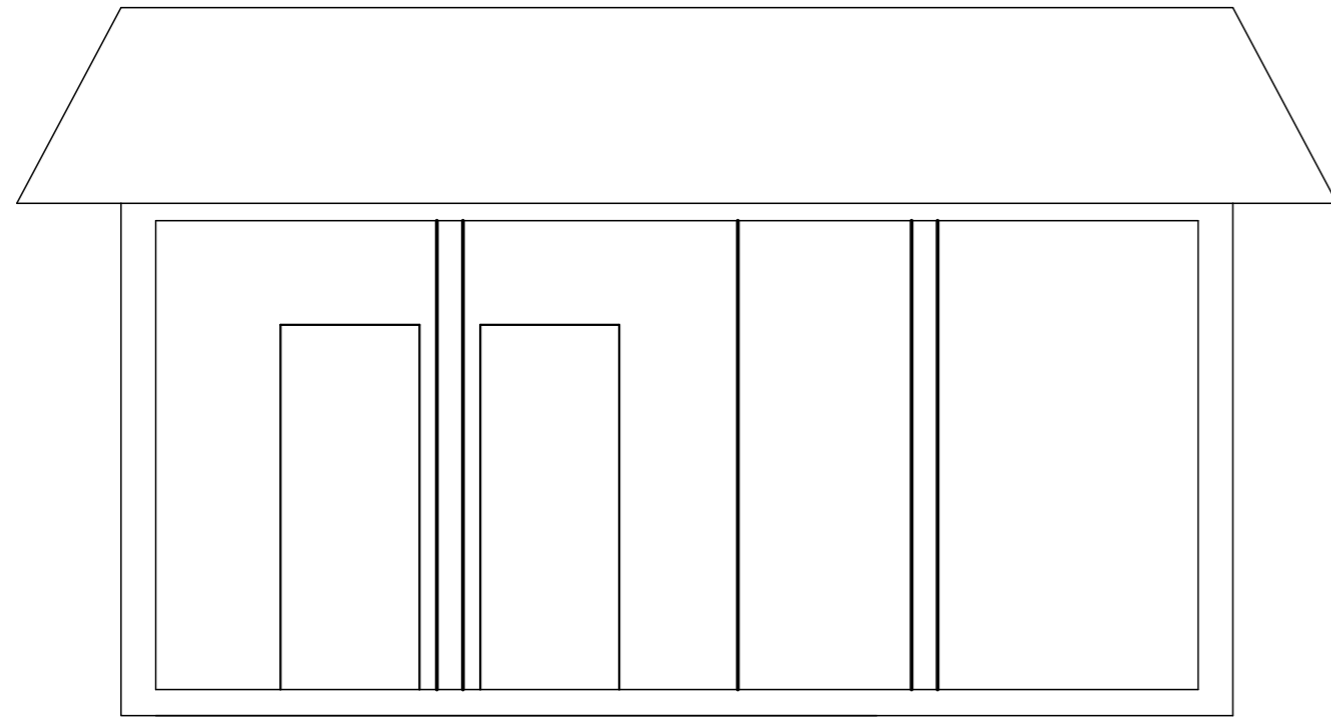

CORTE Aa
ESC: 1/4

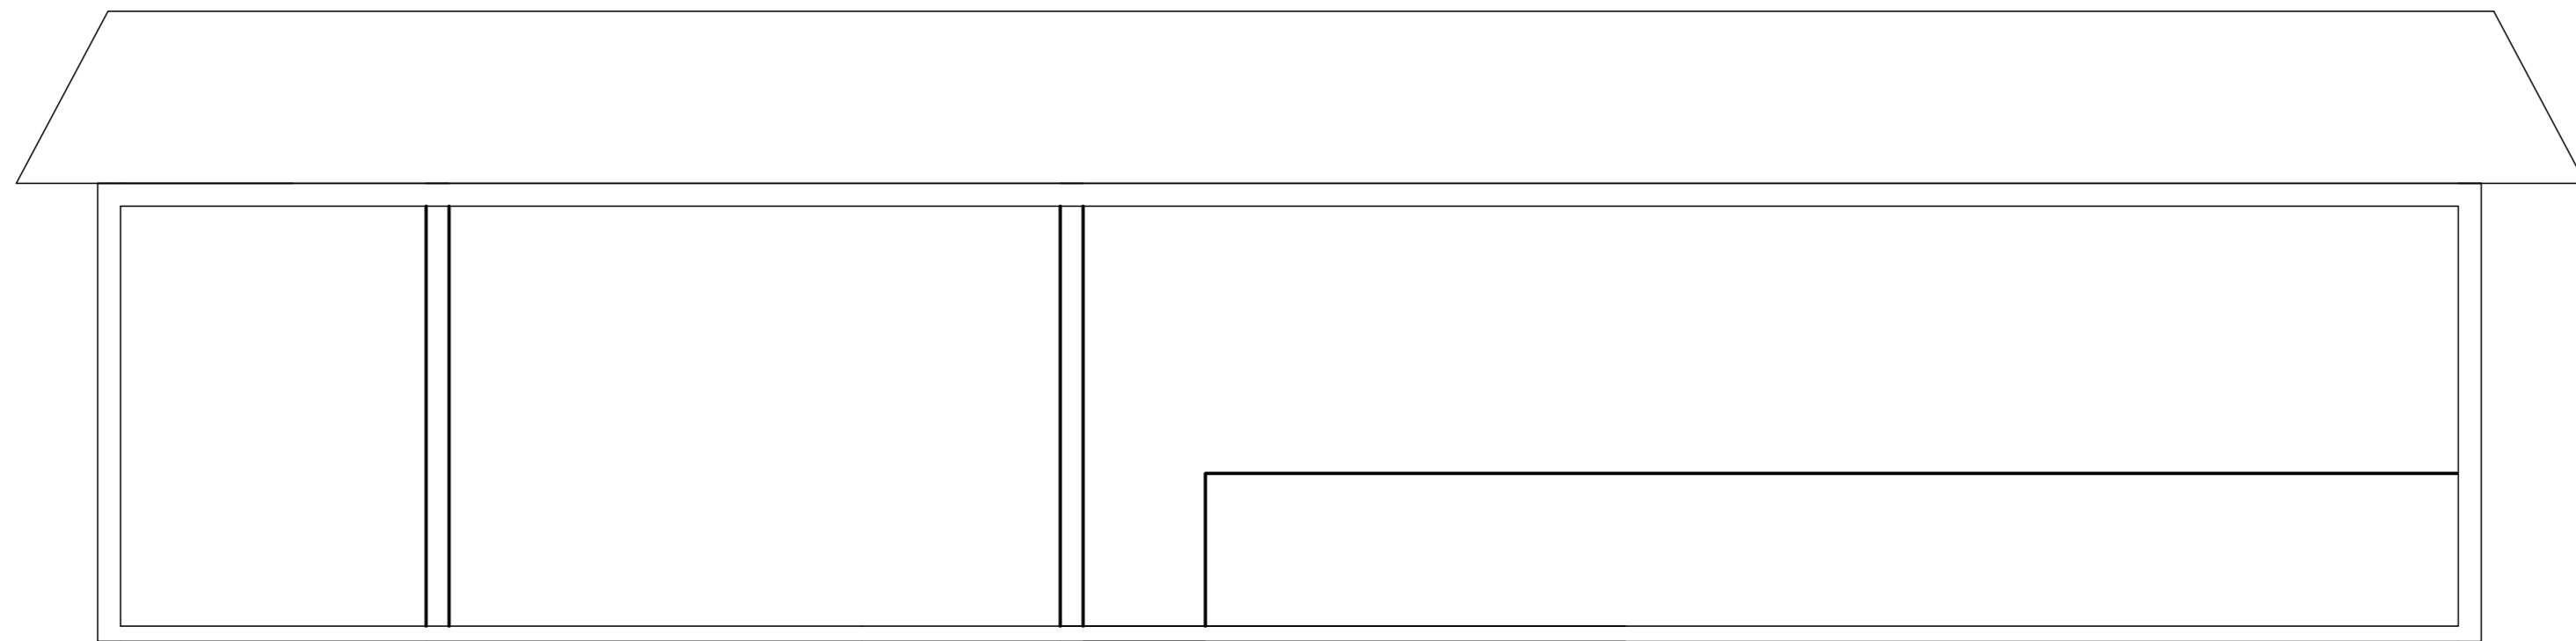


CORTE Bb
ESC: 1/4

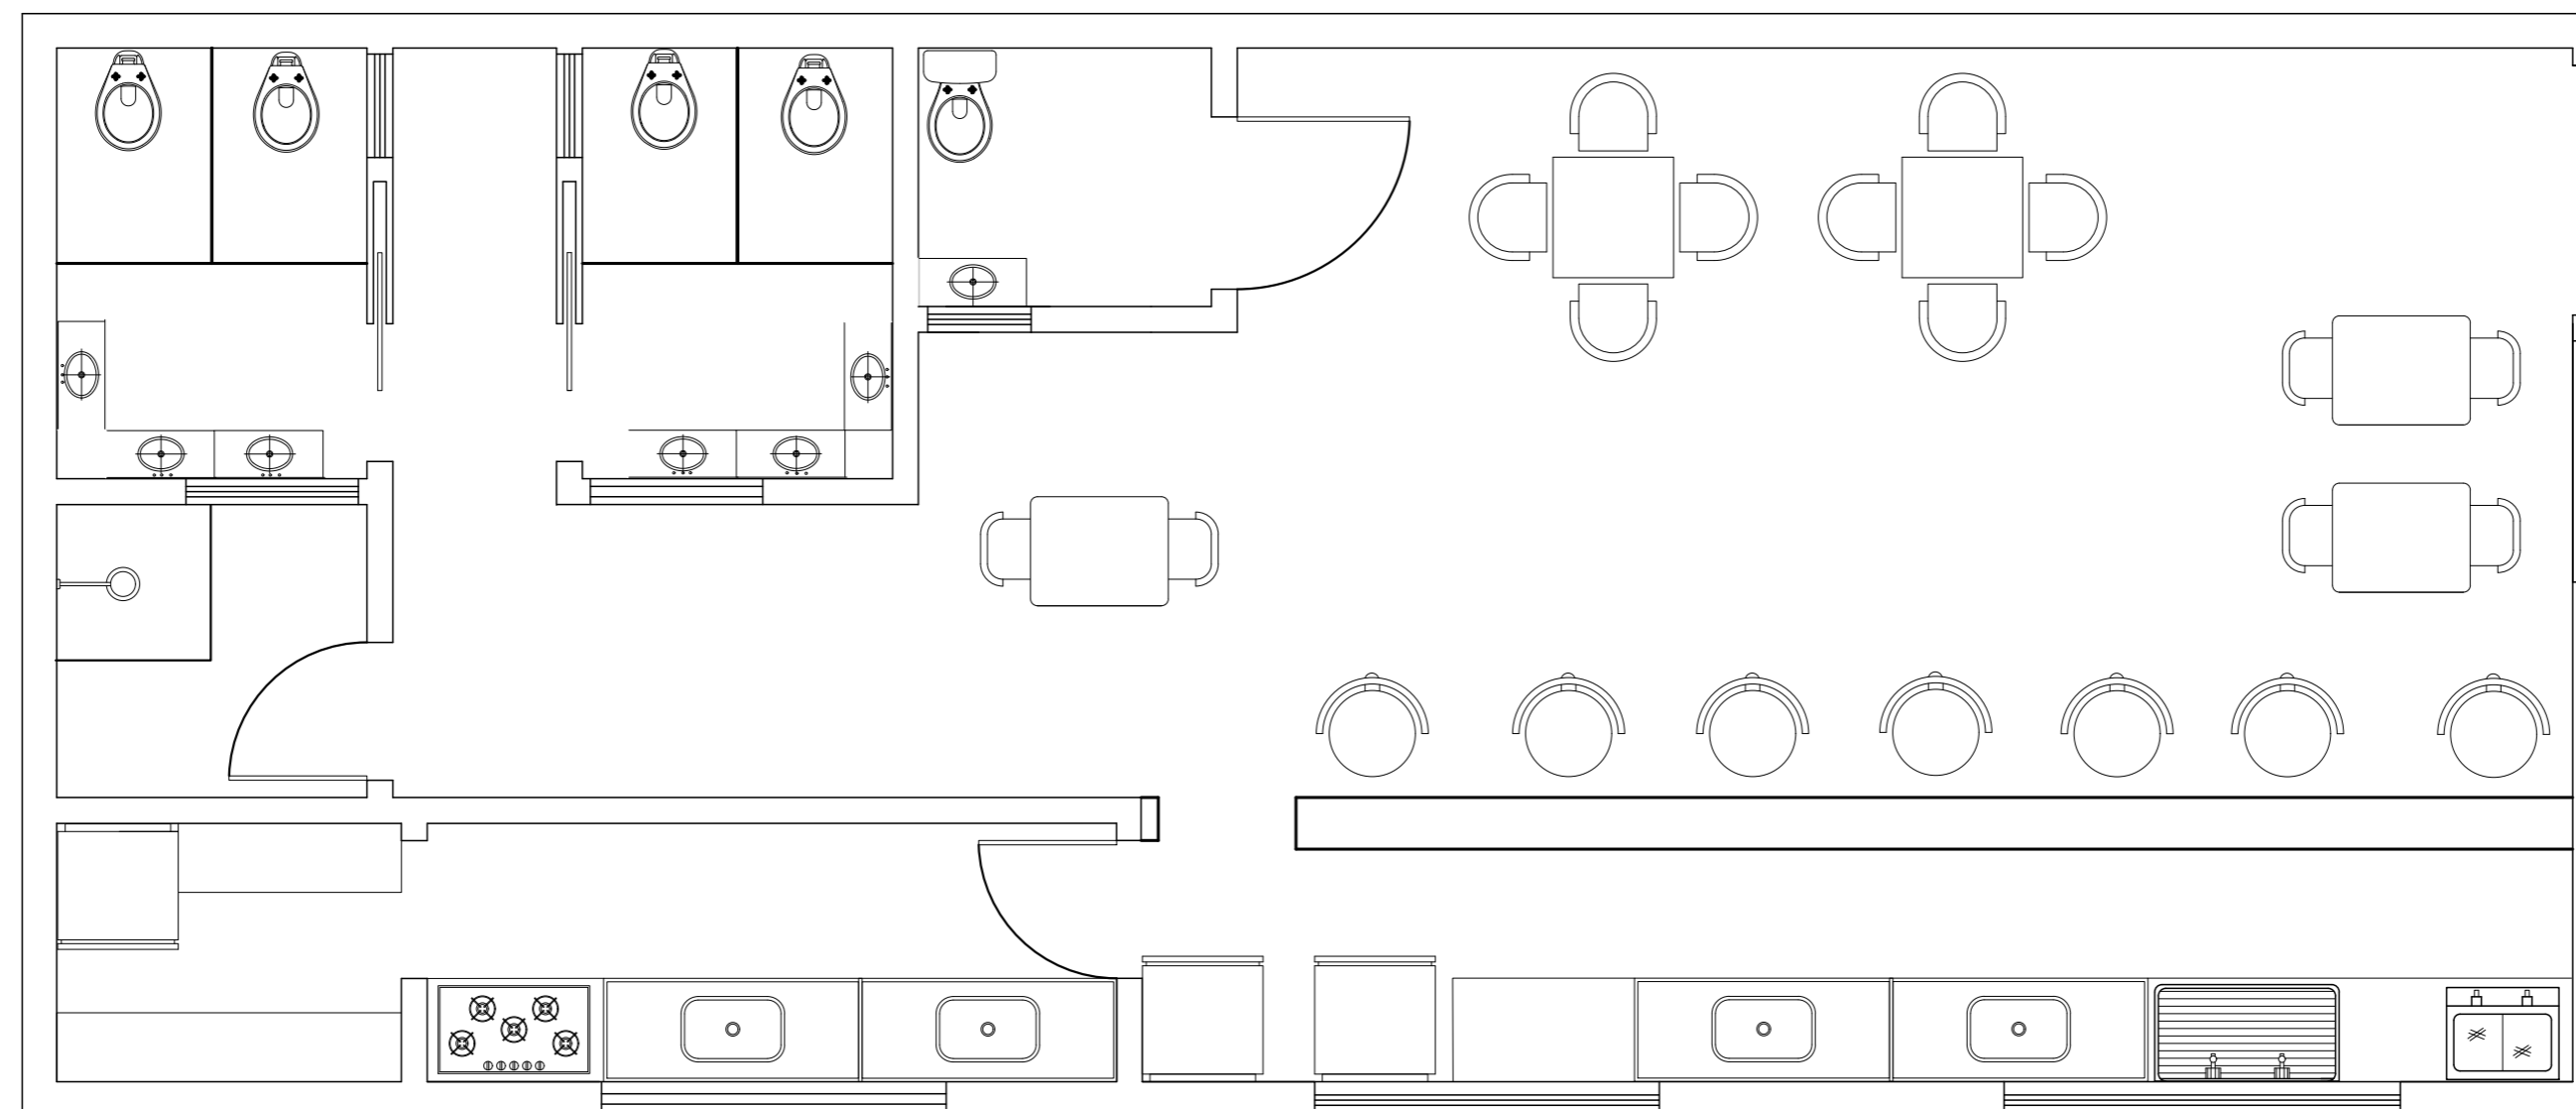


PLANTA BAIXA MOBILIADA


ESC: 1/4

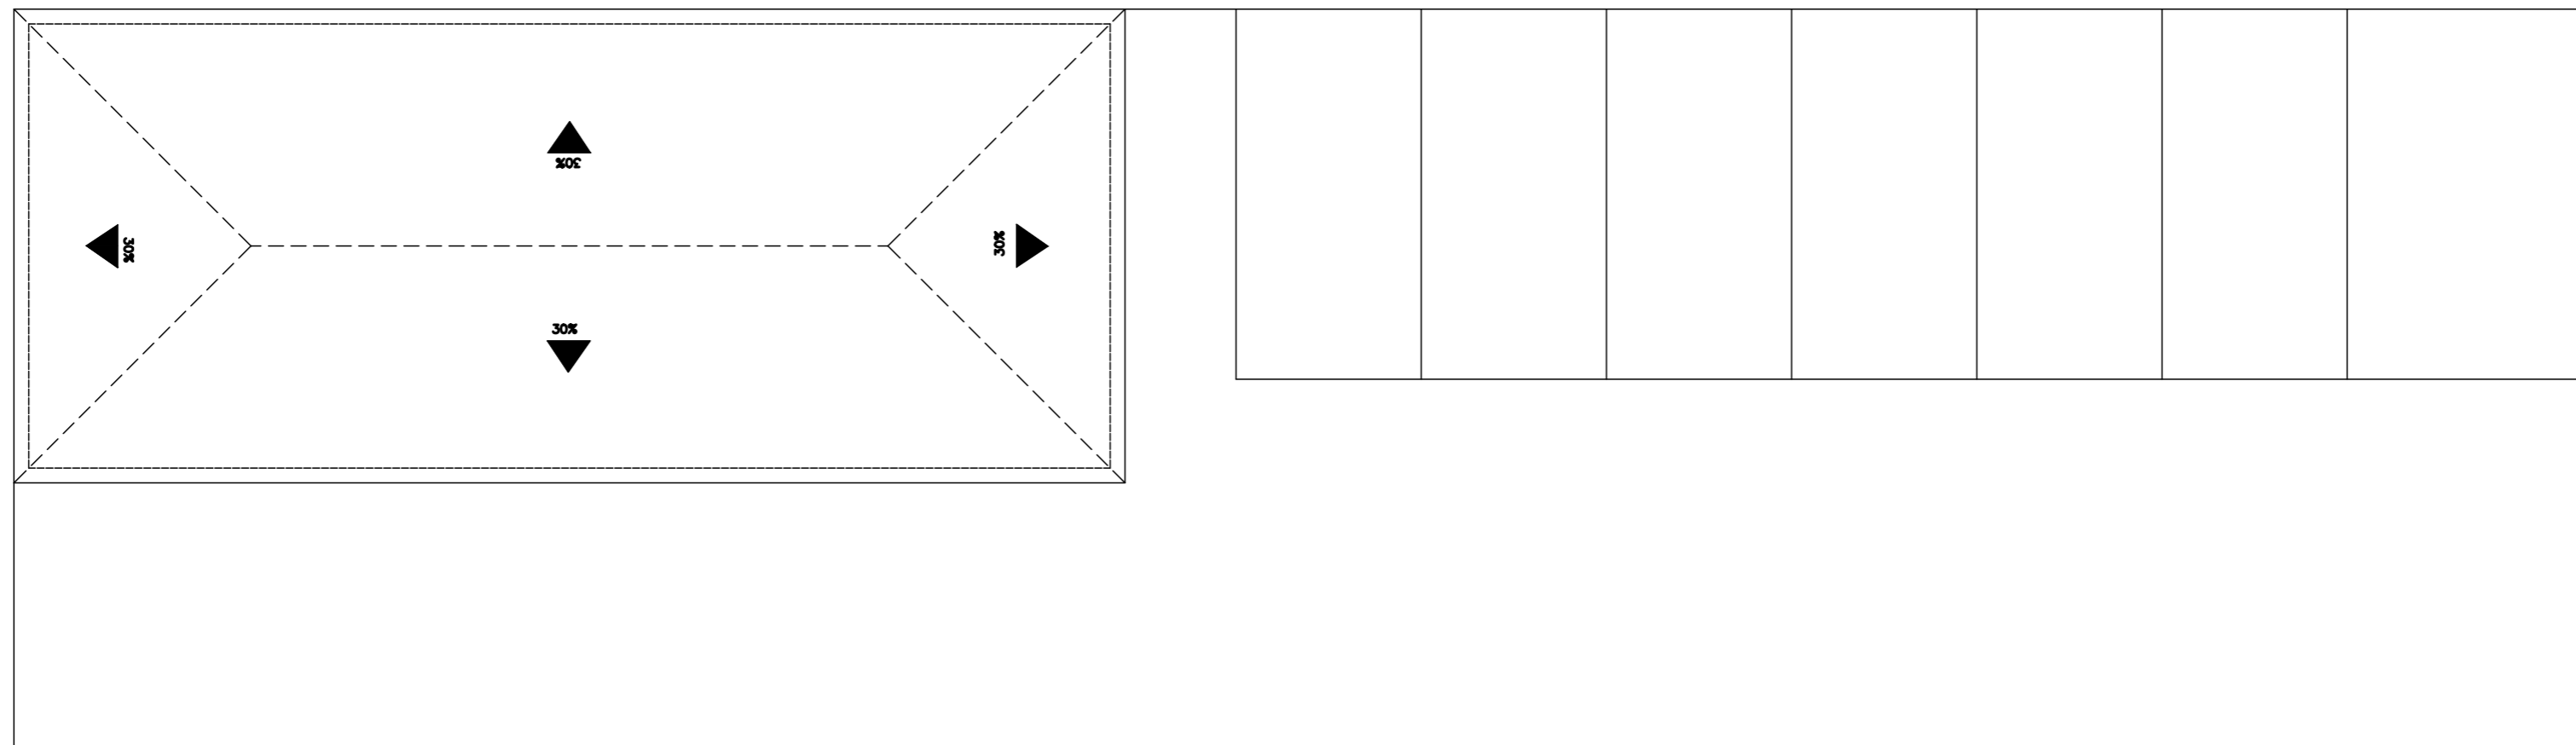


PLANTA DE COBERTURA
ESC: 1/8

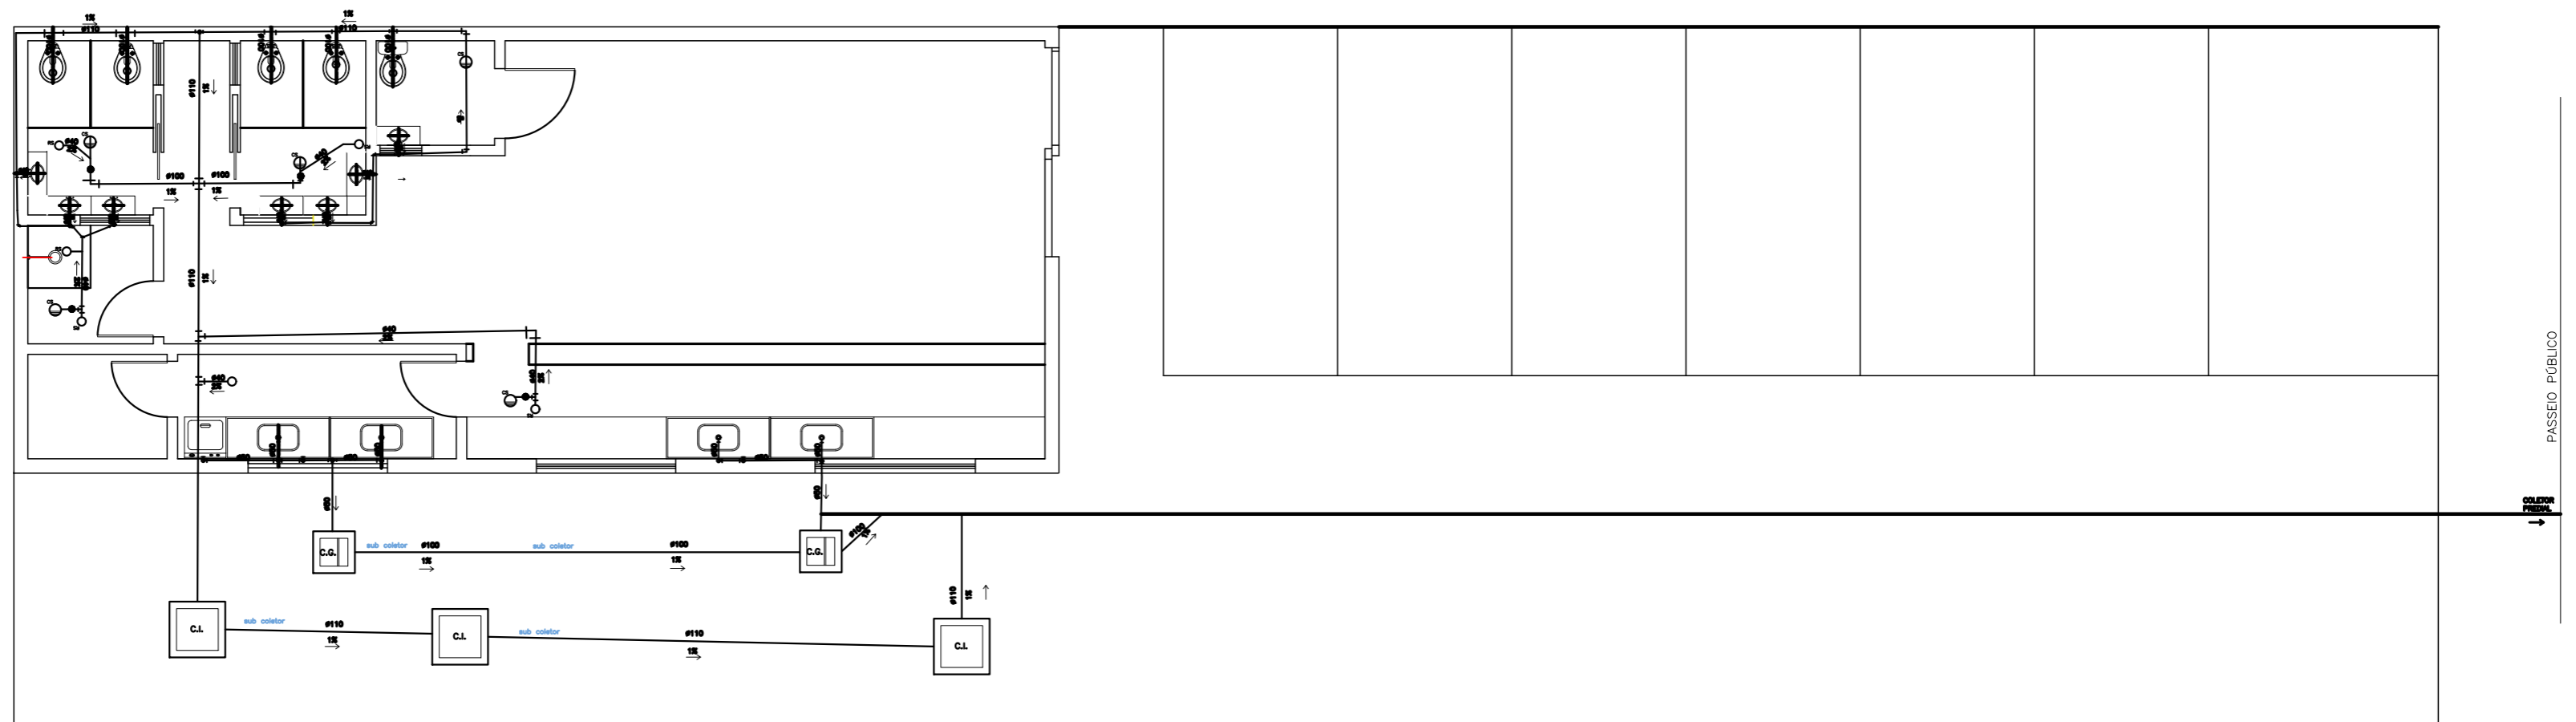



PLANTA HIDRÁULICA
 ESC: 1/8

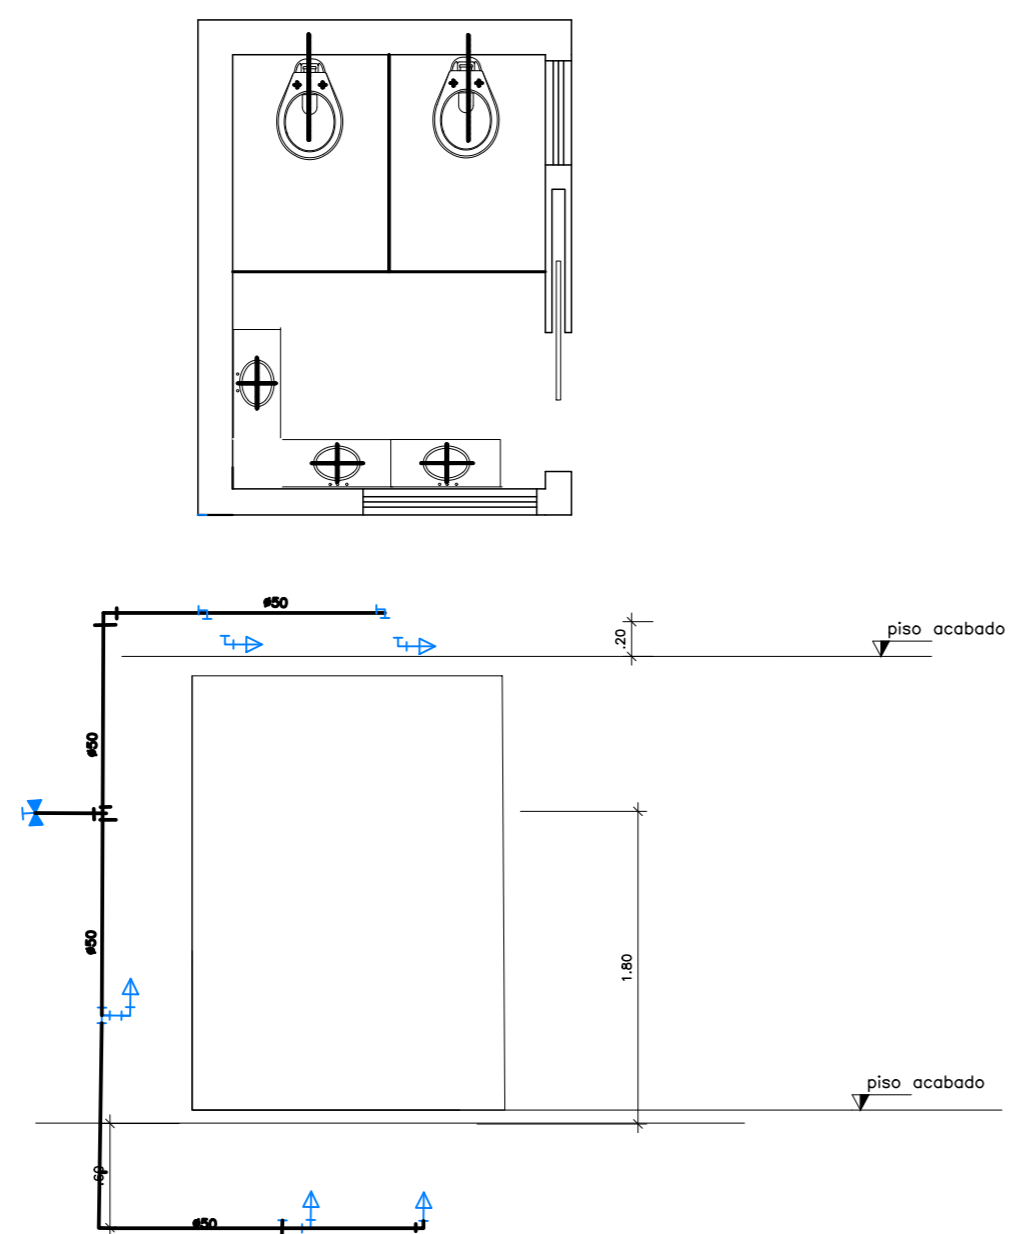


PLANTA ISOMÉTRICA
BANHEIRO COMUM
ESC: 1/4

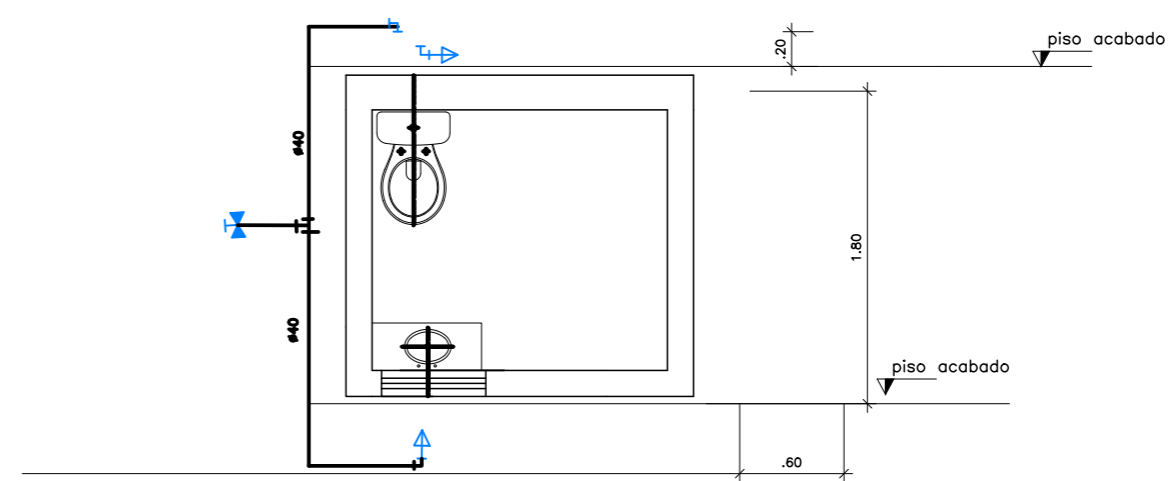

PLANTA ISOMÉTRICA
BANHEIRO W.C
ESC: 1/4

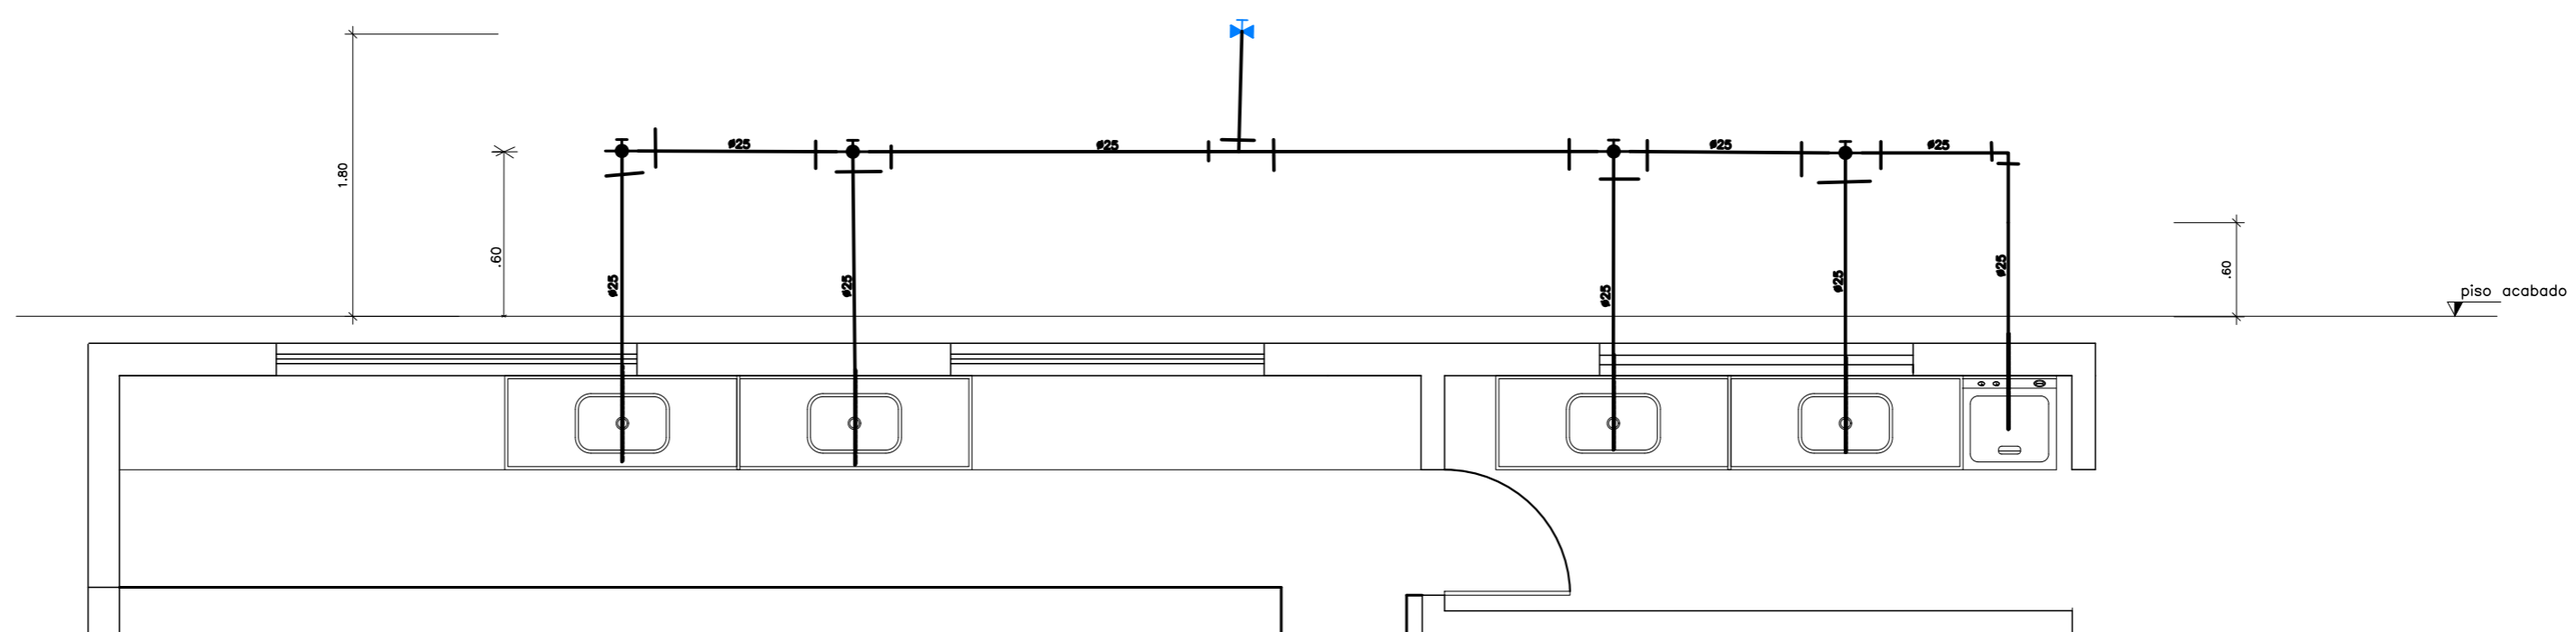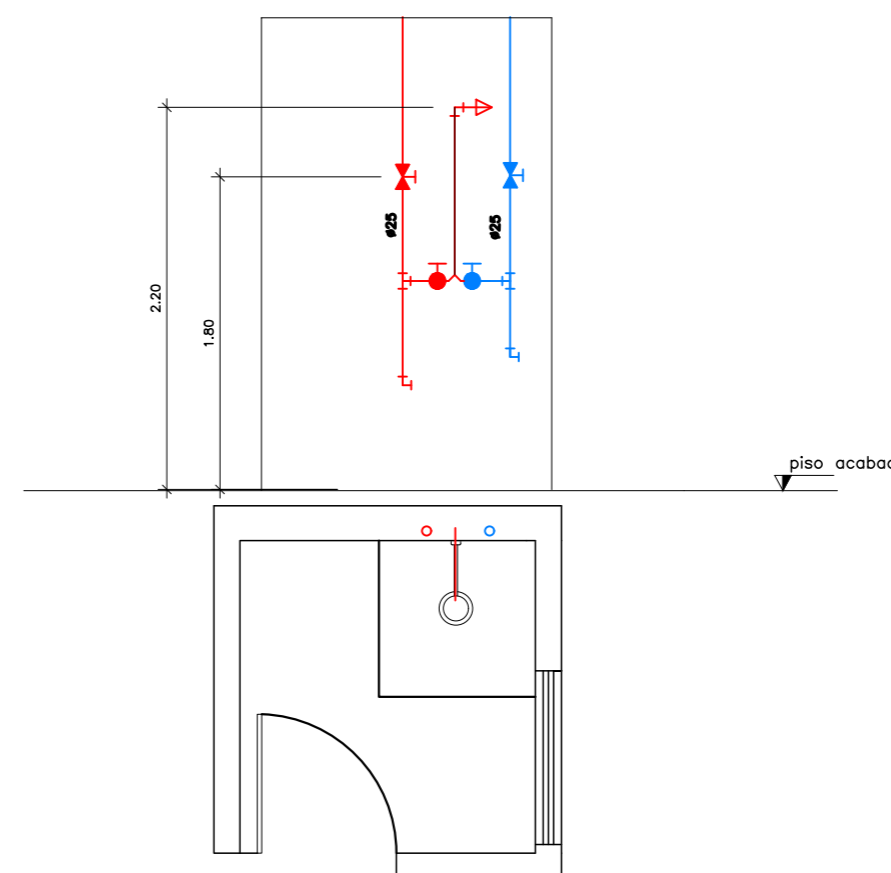

PLANTA ISOMÉTRICA
BAR/COZINHA
ESC: 1/4

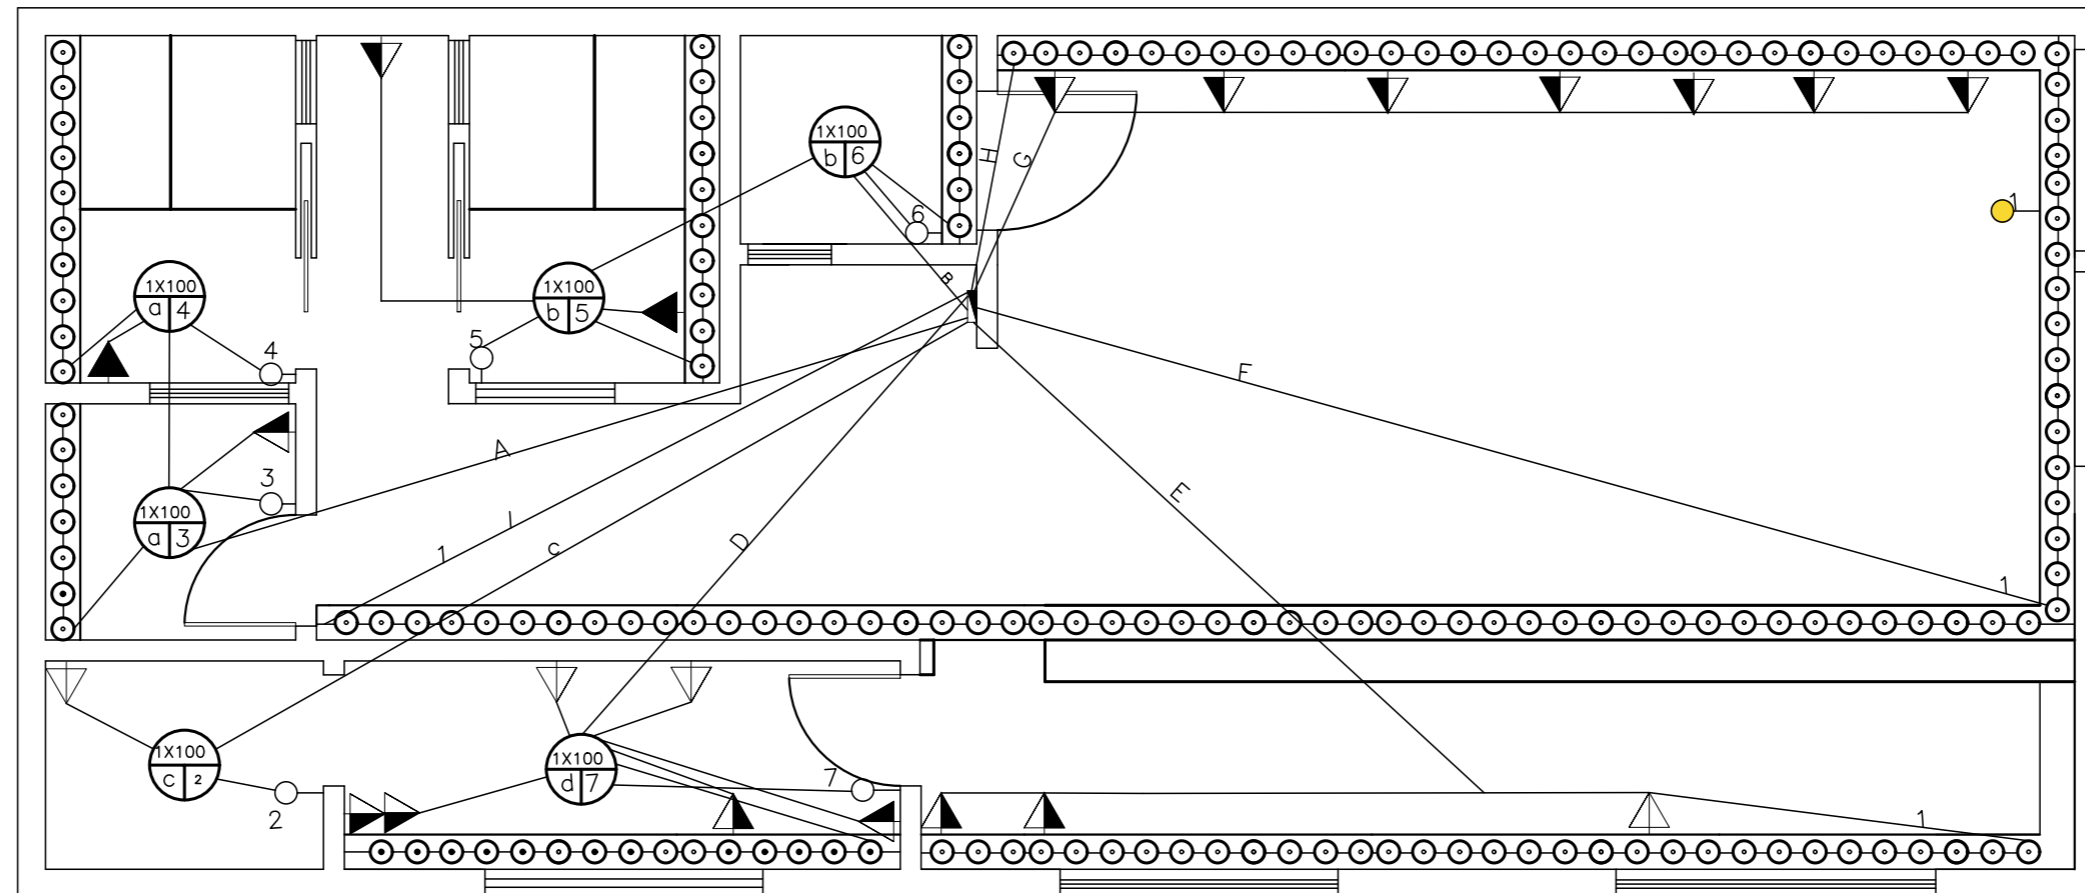

PLANTA ELÉTRICA
ESC: 1/5





PLANTA DE VENTILAÇÃO
ESC: 1/5

LEGENDA


DISP= AR
CONDICIONADO DE
7.000 BUTS

COZINHA= AR
CONDICIONADO DE
7.000 BUTS


BAR E SALÃO= AR
CONDICIONADO DE
48.000 BUTS

BANHEIROS FEM. , MAS.
E DEF.= AR
CONDICIONADO DE
7.000 BUTS, CADA
ÁREA

VEST.= AR
CONDICIONADO DE
7.000 BUTS

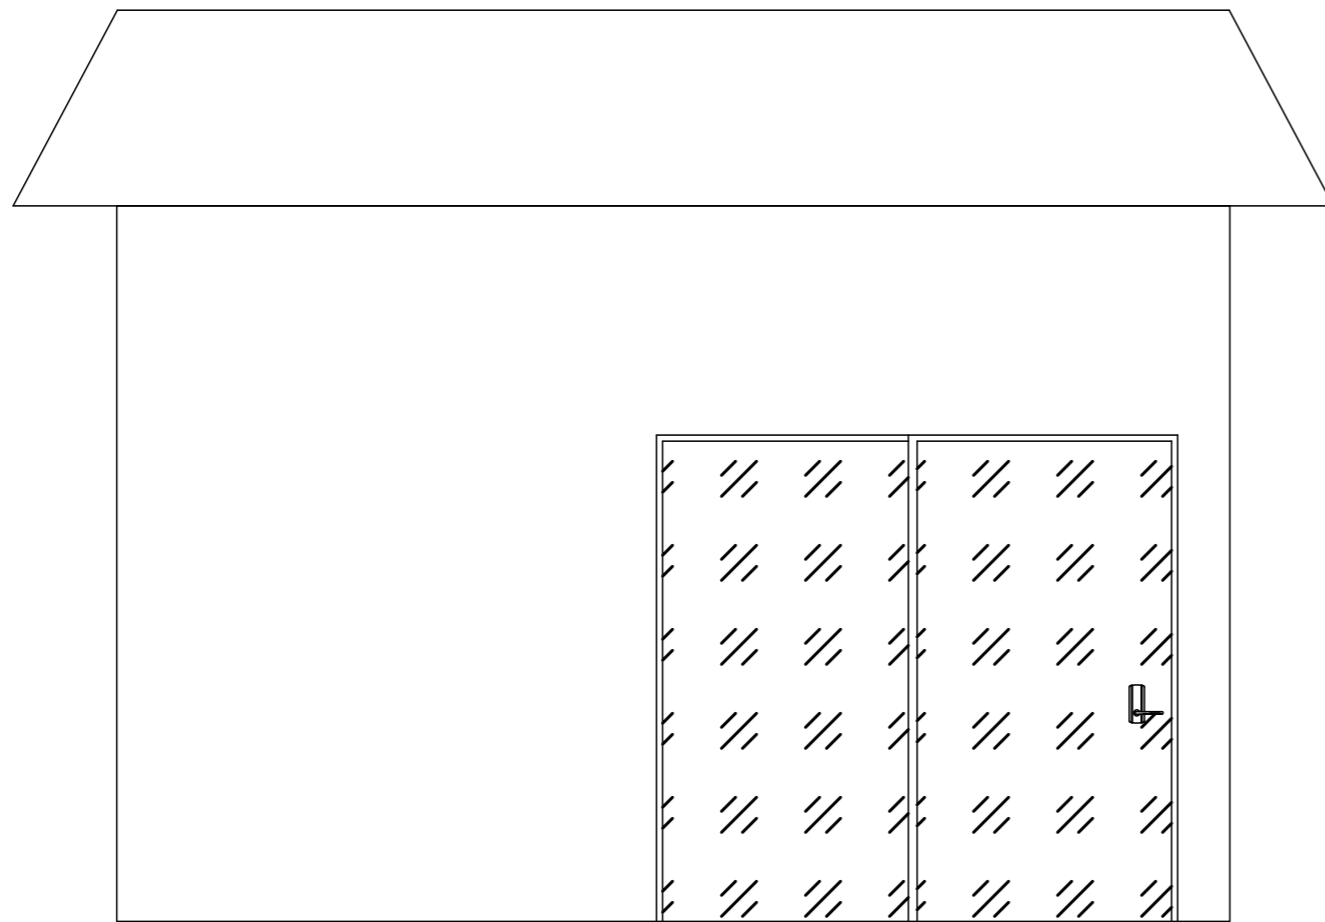

ELEVAÇÃO FRONTAL
ESC: 1/4

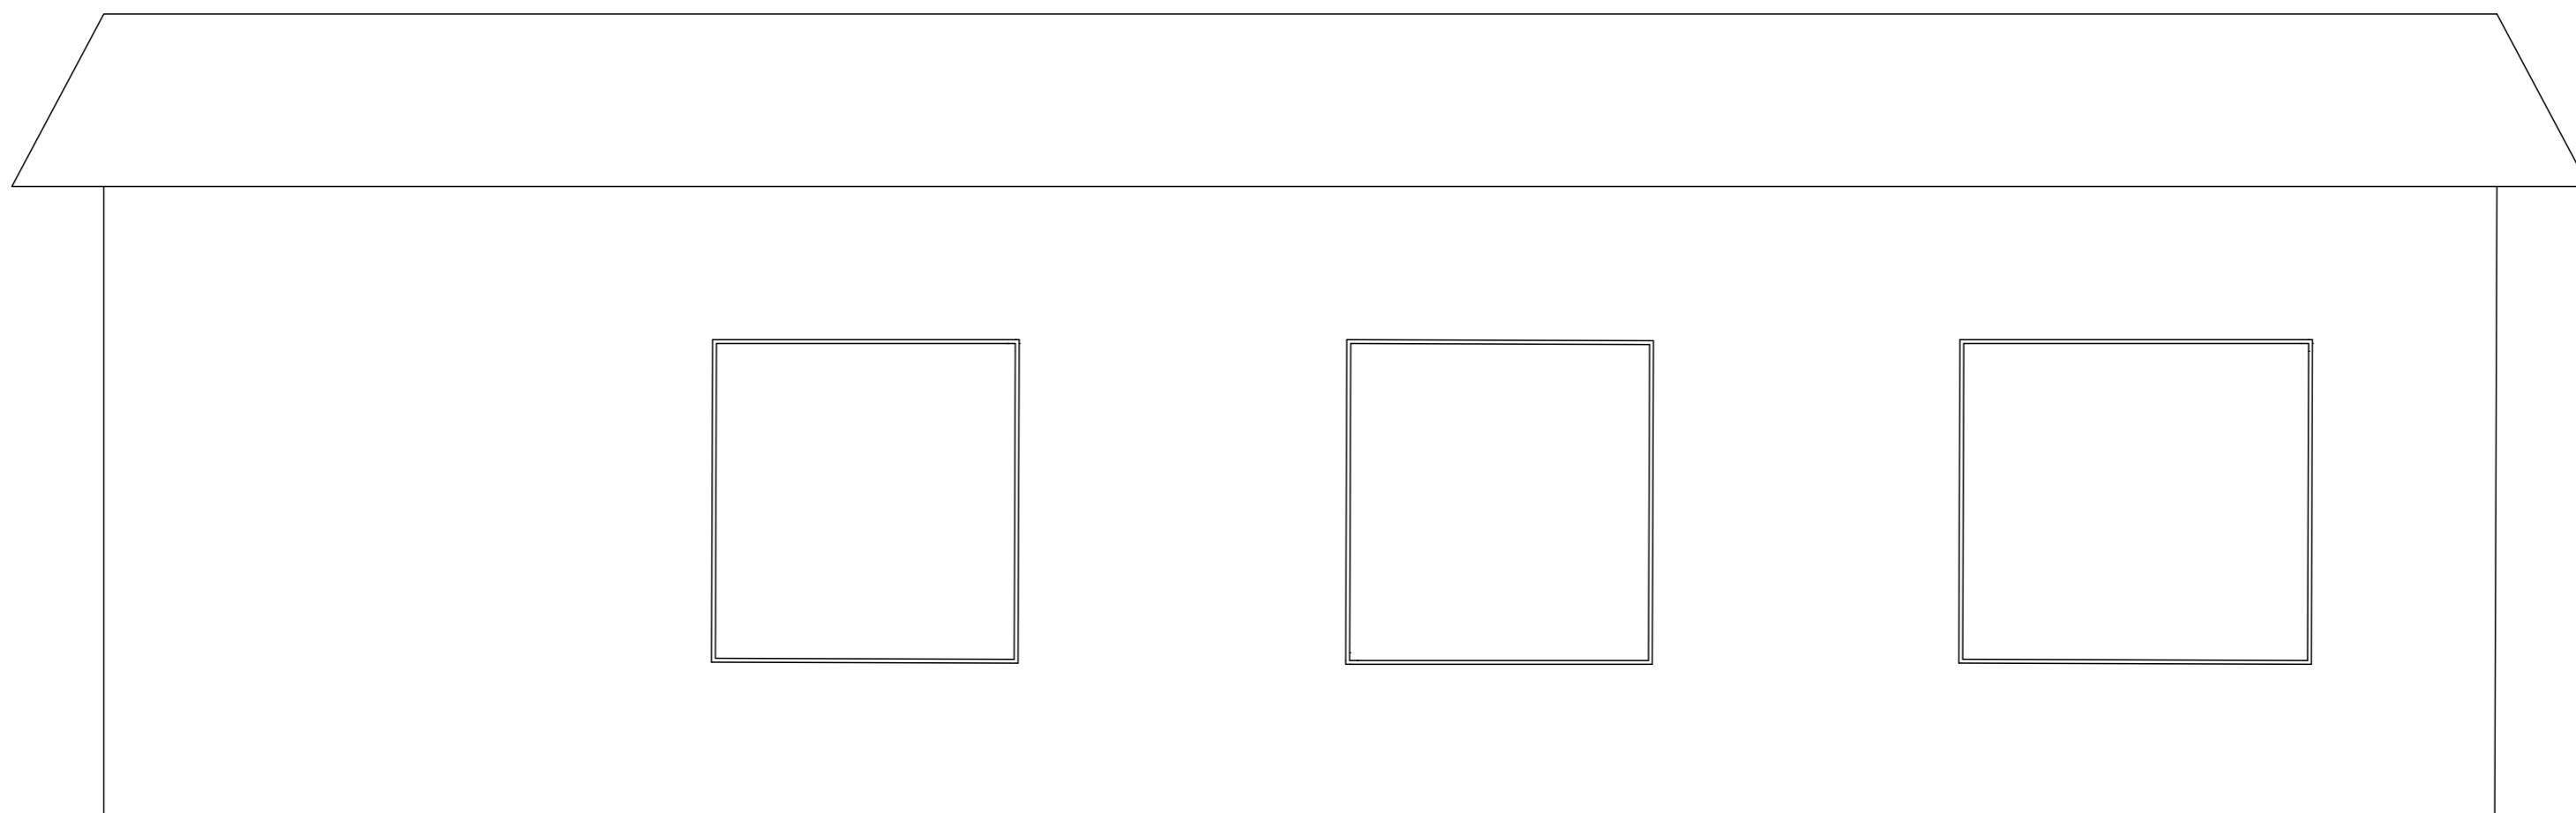

ELEVAÇÃO LATERAL
ESC: 1/4